


TOKARSKI + MILLEMANN
ARCHITECTS · LLC

1729 ROUTE 35
WALL, NEW JERSEY 07719
phone 732.262.0046
facsimile 732.262.0045
Email info@tm-architects.com

Richard P. Tokarski Jr., AIA

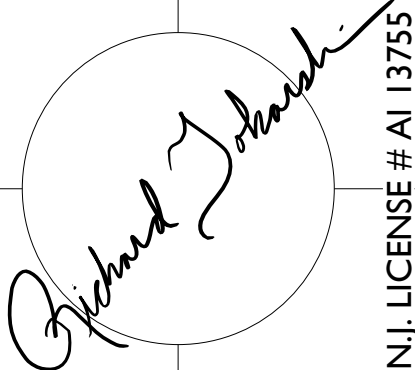

N.J. LICENSE # AI 13755
N.Y. LICENSE # 026282


CERTIFICATE OF AUTHORIZATION
No. AC33200

CHANGE OF USE & ALTERATIONS TO:

237 W. COMMODORE BLVD

JACKSON, NEW JERSEY 08527


BLOCK 2507, LOT 25

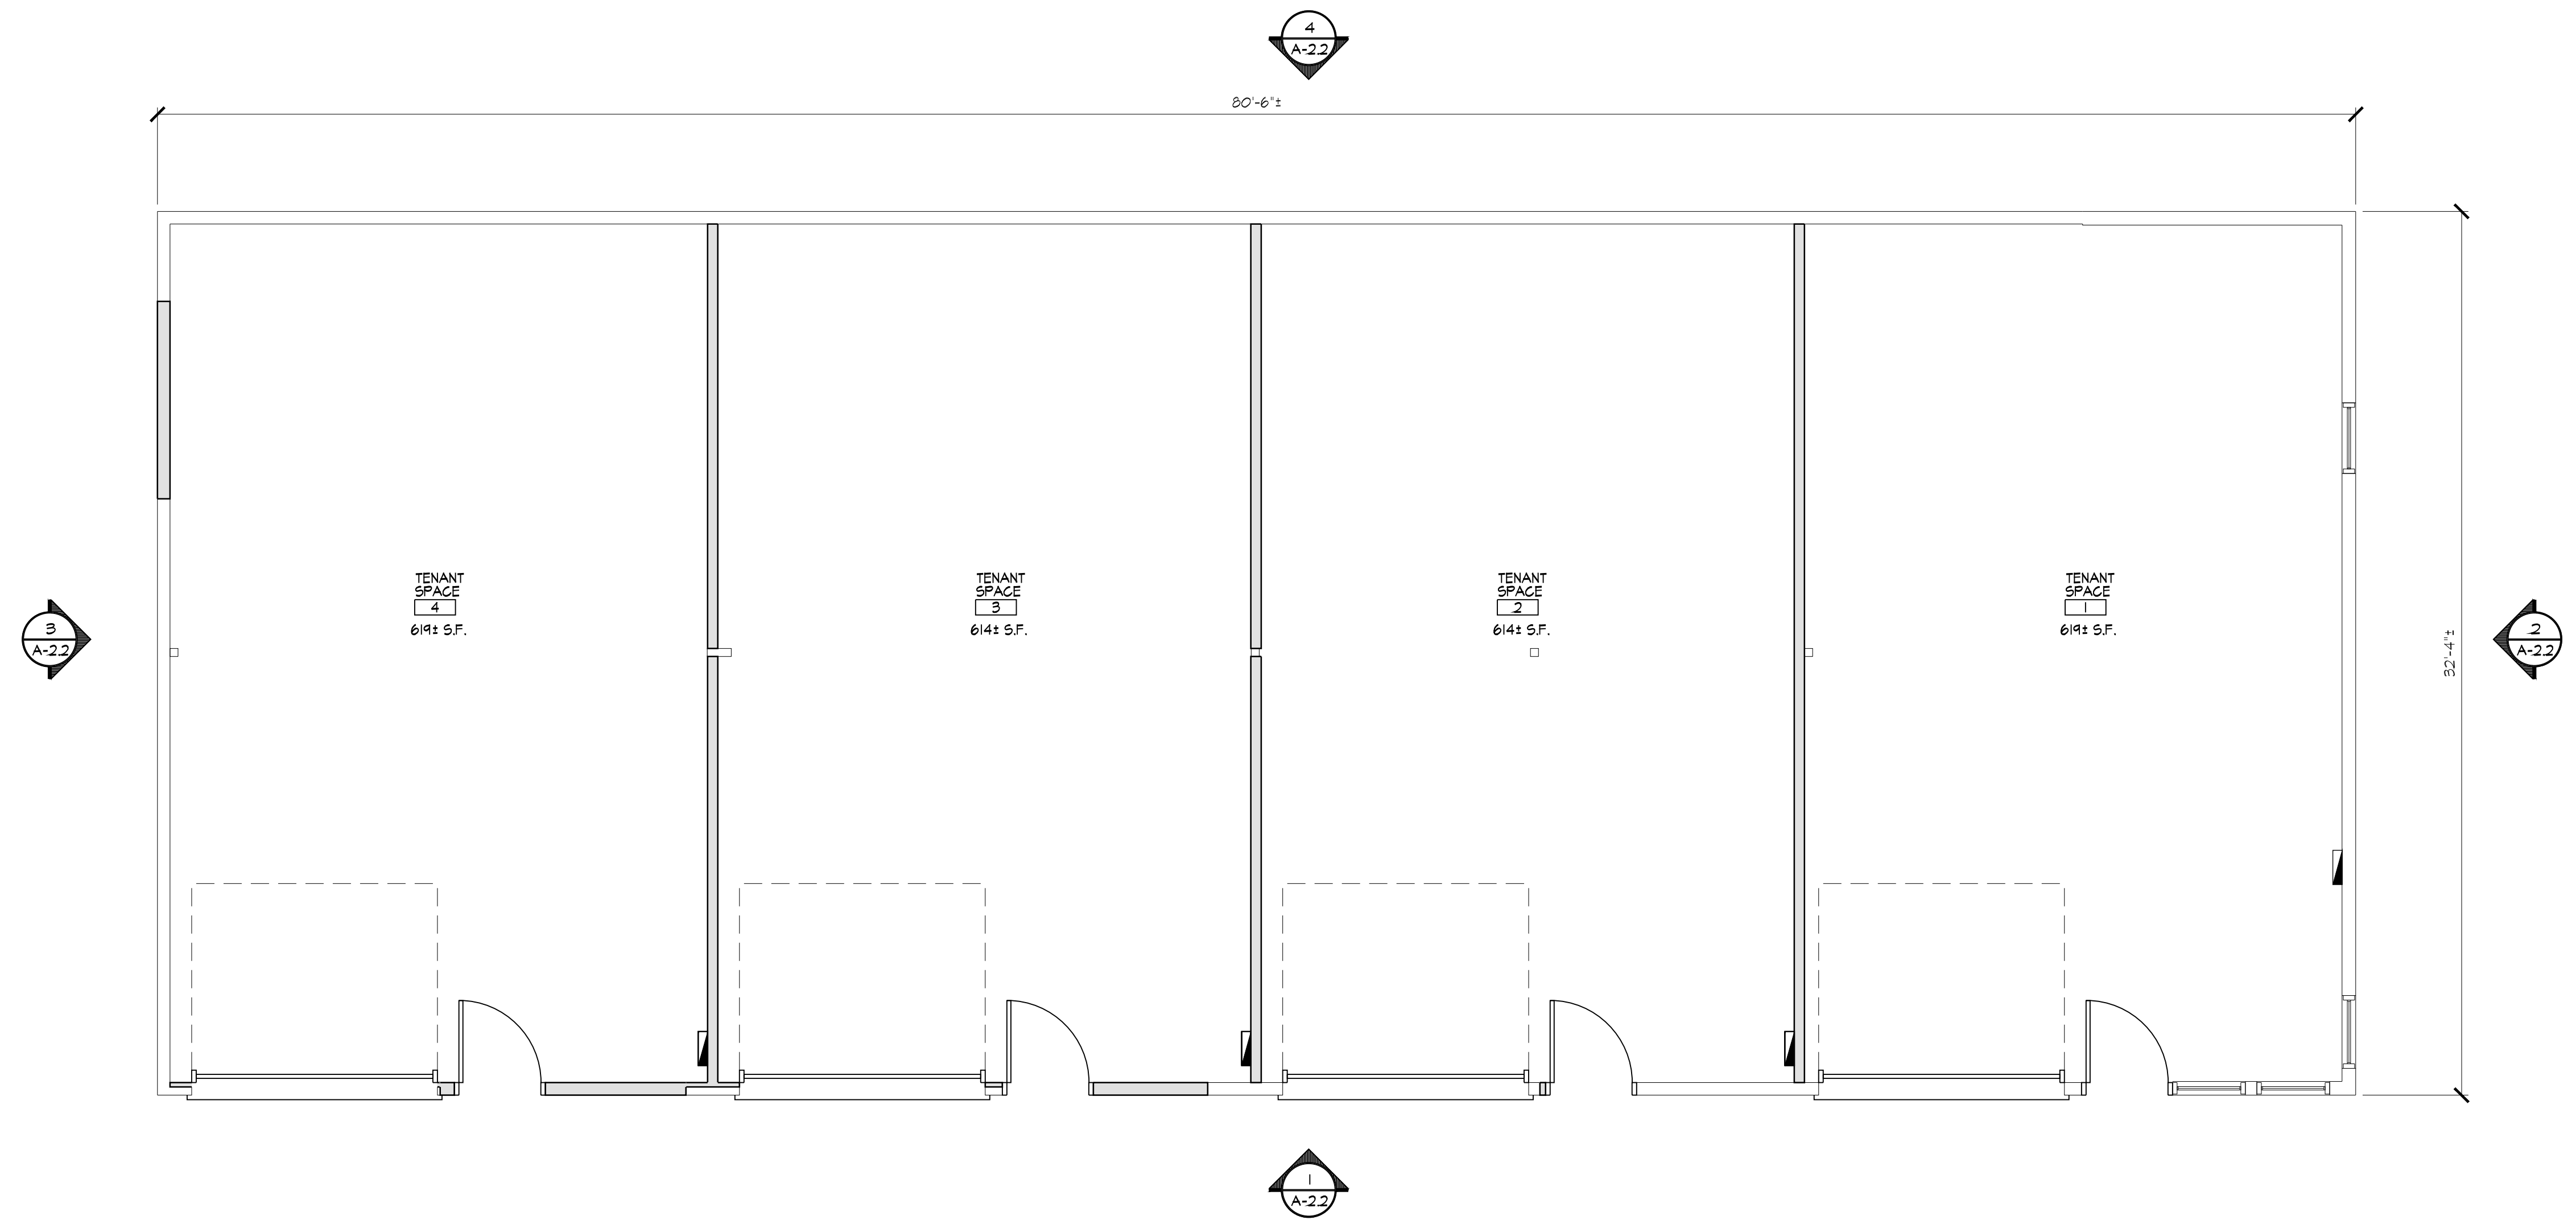

1 GROUND FLOOR PLAN - WAREHOUSE BUILDING 2,590 S.F.
1/4"=1'-0"

EXHIBIT A-8

0 2' 4' 8'
SCALE: 1/4" = 1'-0"

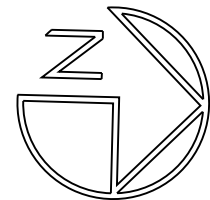

A-2