




5 EAST ELEVATION
NT.S.




4 NORTH ELEVATION
NT.S.



3 WEST ELEVATION
NT.S.


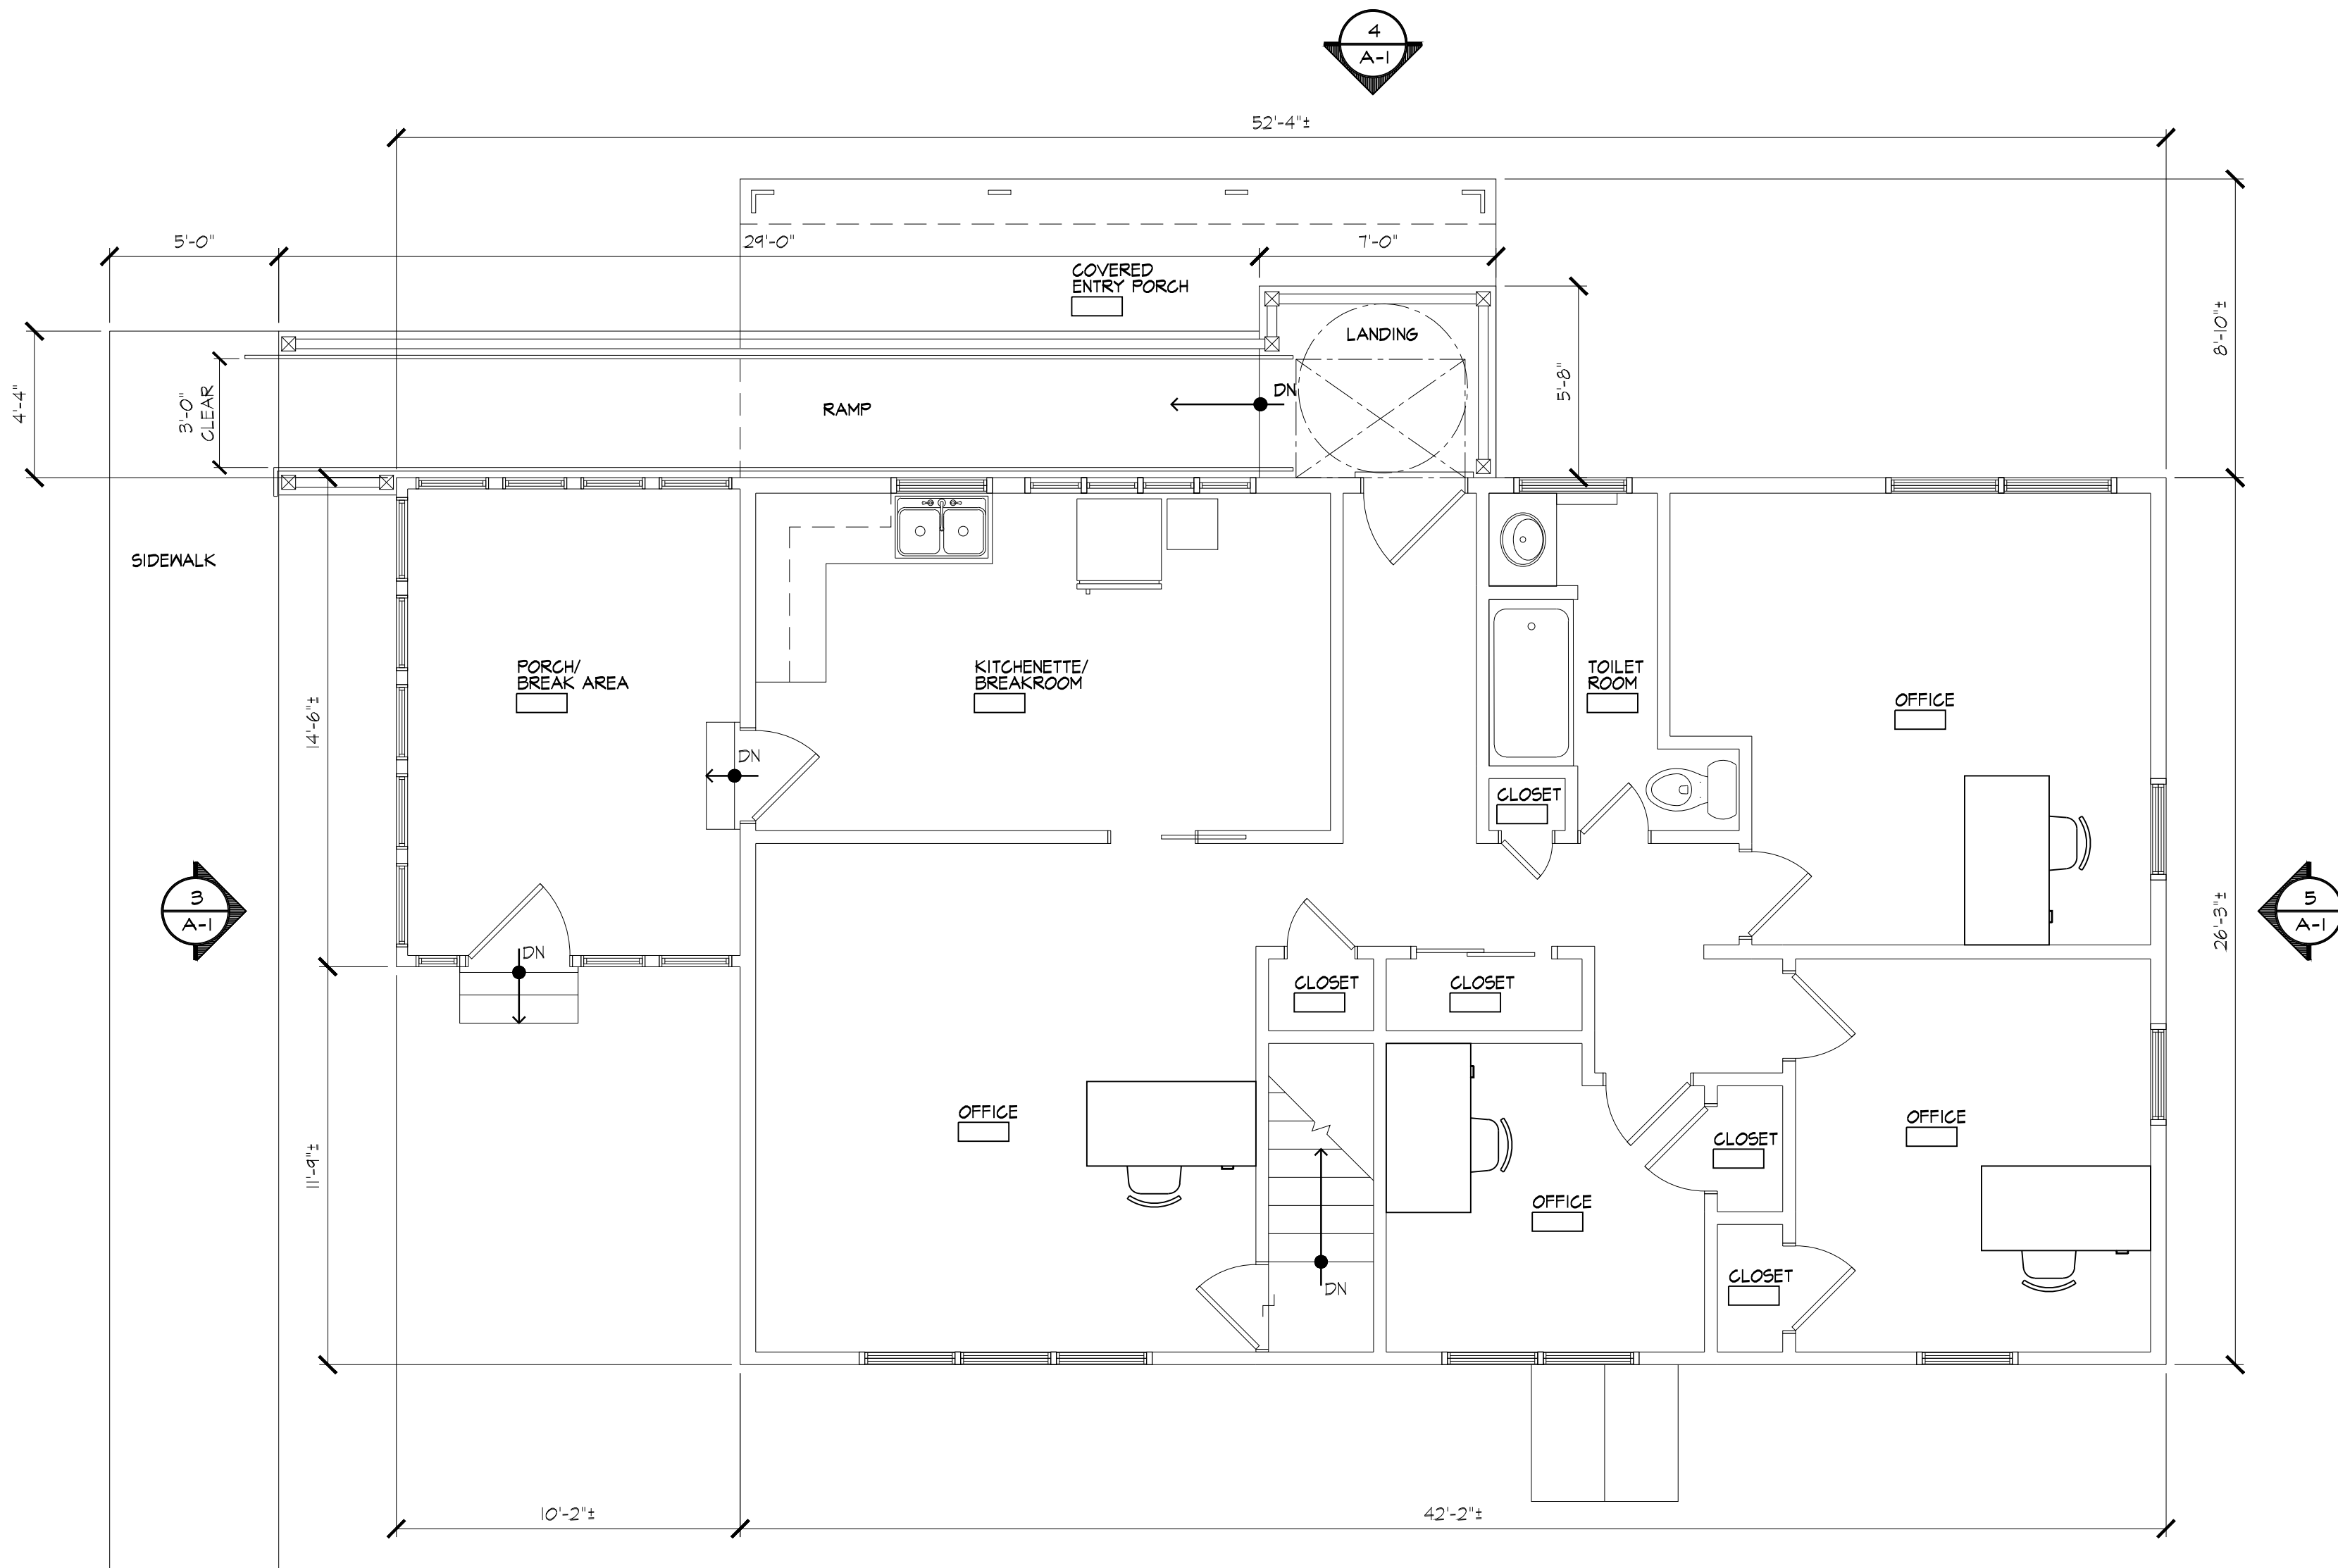


2 GROUND FLOOR PLAN - OFFICE BUILDING 1,080 S.F.
1/4"=1'-0"

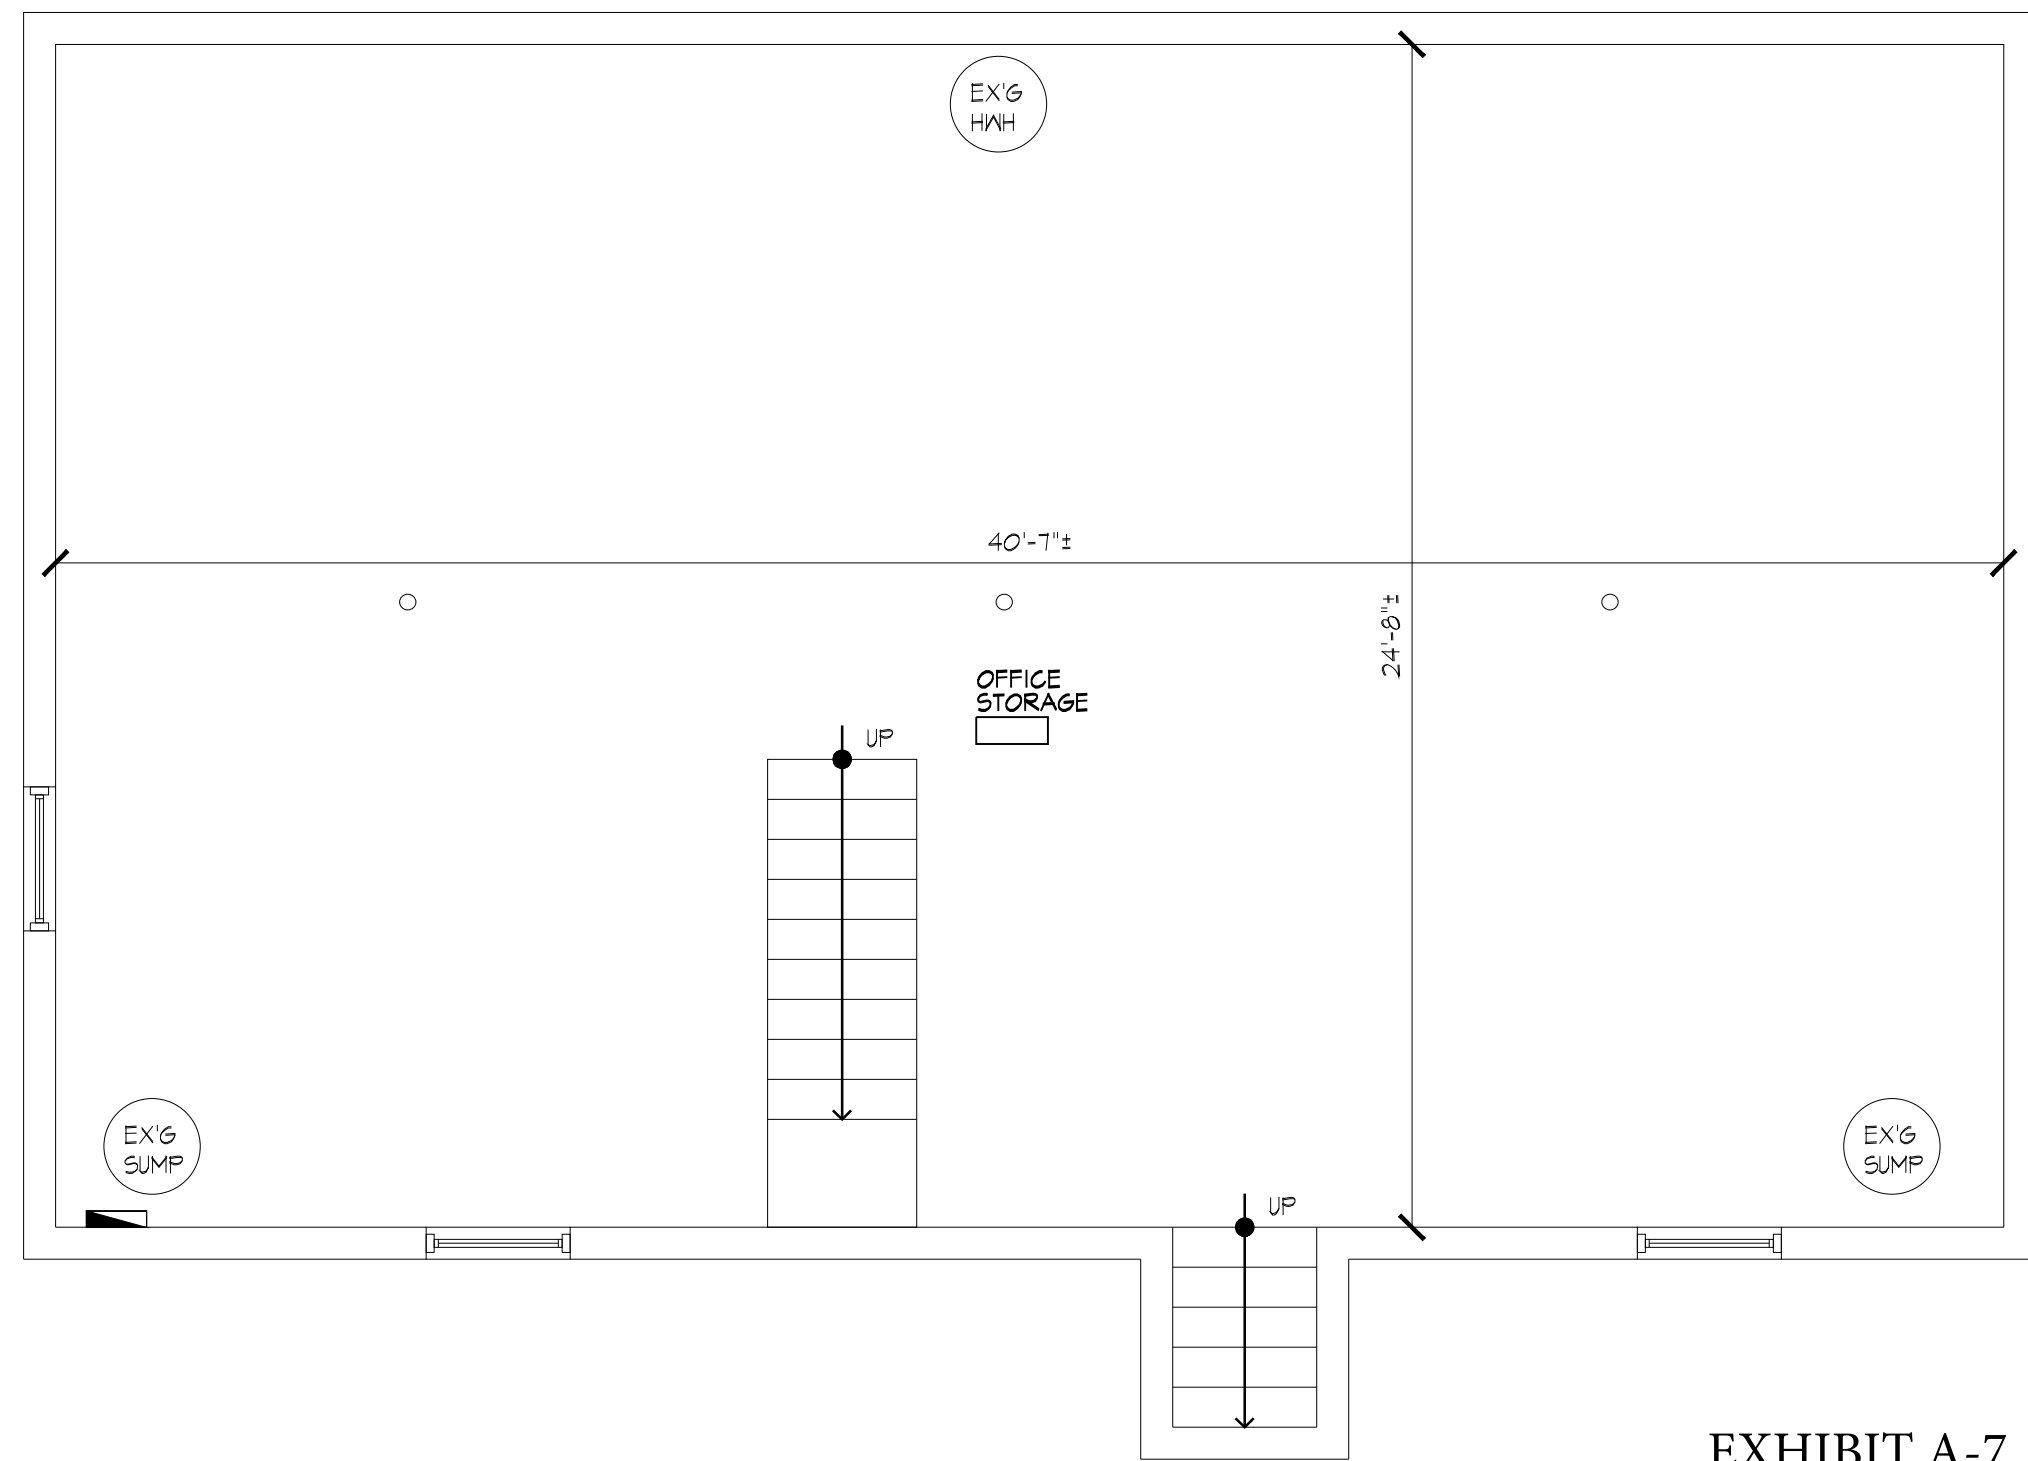

1 BASEMENT PLAN - OFFICE BUILDING
1/4"=1'-0"

SCALE: 1/4" = 1'-0"

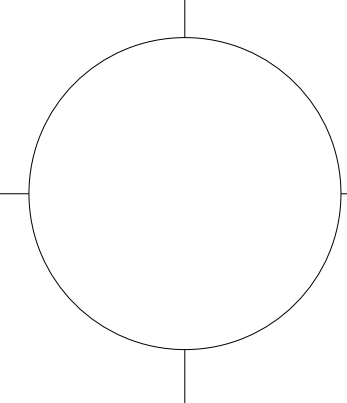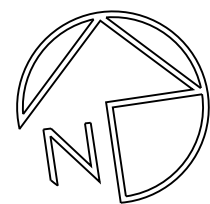

CHANGE OF USE & ALTERATIONS TO:

237 W. COMMODORE BLVD

JACKSON, NEW JERSEY 08527

BLOCK 2507, LOT 25

REV.	DATE	DESCRIPTION
------	------	-------------

FLOOR PLANS - OFFICE
BUILDING & EXTERIOR
ELEVATIONS

PROJECT NO.: 2560 DRAWN BY: DD

DATE ISSUED: 10/23/2025

SHEET NO.:

A-1